
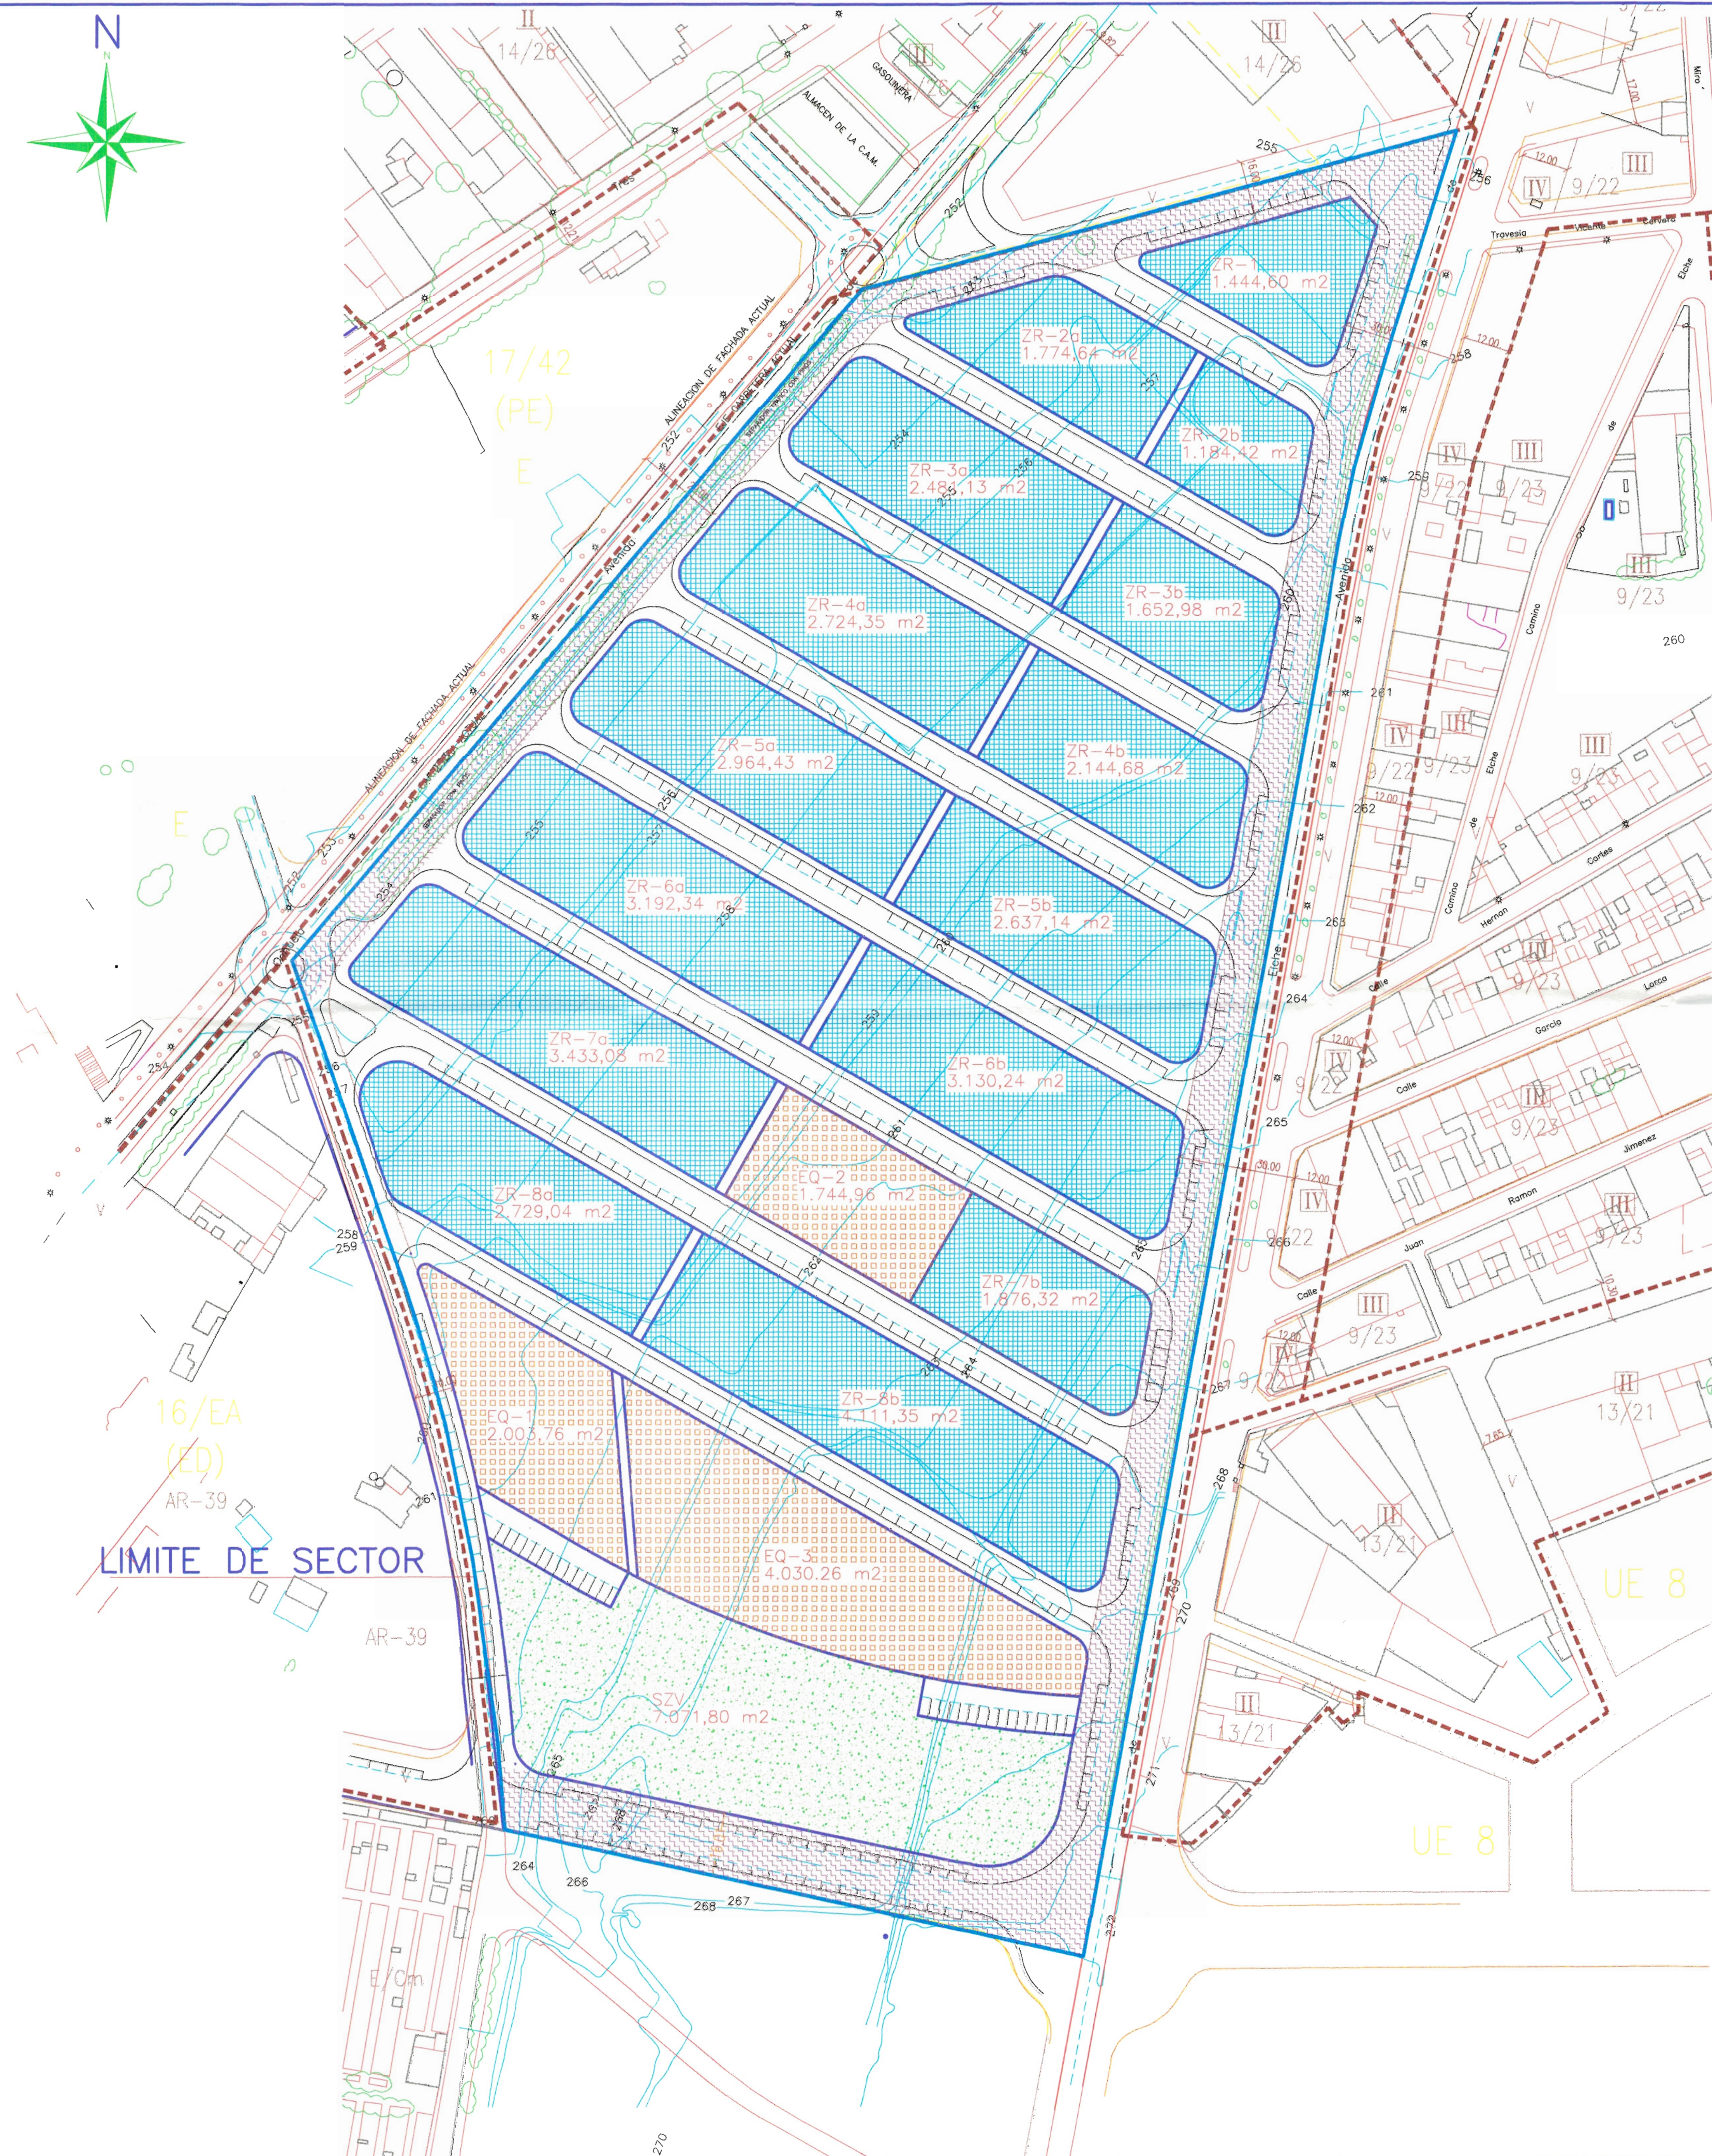


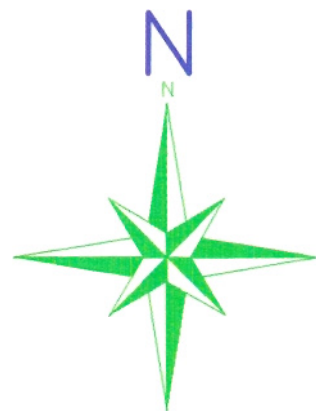

CUADRO DE SUPERFICIES		TOTALES	
RESERVA DOTACIONAL PUBLICA		14.850,78m2	> 35 m2 / 100 m2 techo edif.
SZV - ZONA VERDE	7.071,80 m2		> 21 % Sup. Sector
SEQ- EQUIPAMIENTO PUBLICO USO INSTITUCIONAL	7.778,98 m2		> 15 m2 / 100 m2 techo edif. > 10 % Superf. total ordenada
ZONA RESIDENCIAL -		37.480,74 m2	
SRV+SAV - RED VIARIA LOCAL		18.386,68 m2	> 26 % Sup. Sector
SUPERF. SECTOR		70.718,00 m2	
RED VIARIA PRIMARIA		10.837,96 m2	
SUPERF. TOTAL ORDENADA		81.555,96 m2	

PROYECTO	PLAN PARCIAL SECTOR 3 DEL P.G.O.U. - ASPE		
SITUACION:	SECTOR 3 . Avda. DE ELCHE - ASPE	E: 000	NS
PROMOTOR:	GRUFADE S.L.	FECHA:	0.1 SEP-99
PLANO DE:	ORDENACION		
ARQUITECTO:	ANDRES NAVARRO SANCHEZ		
C/ Ramon y Cajal 25 1 E 03180, TORREVEJIA TIF. 5.71.63.07			